



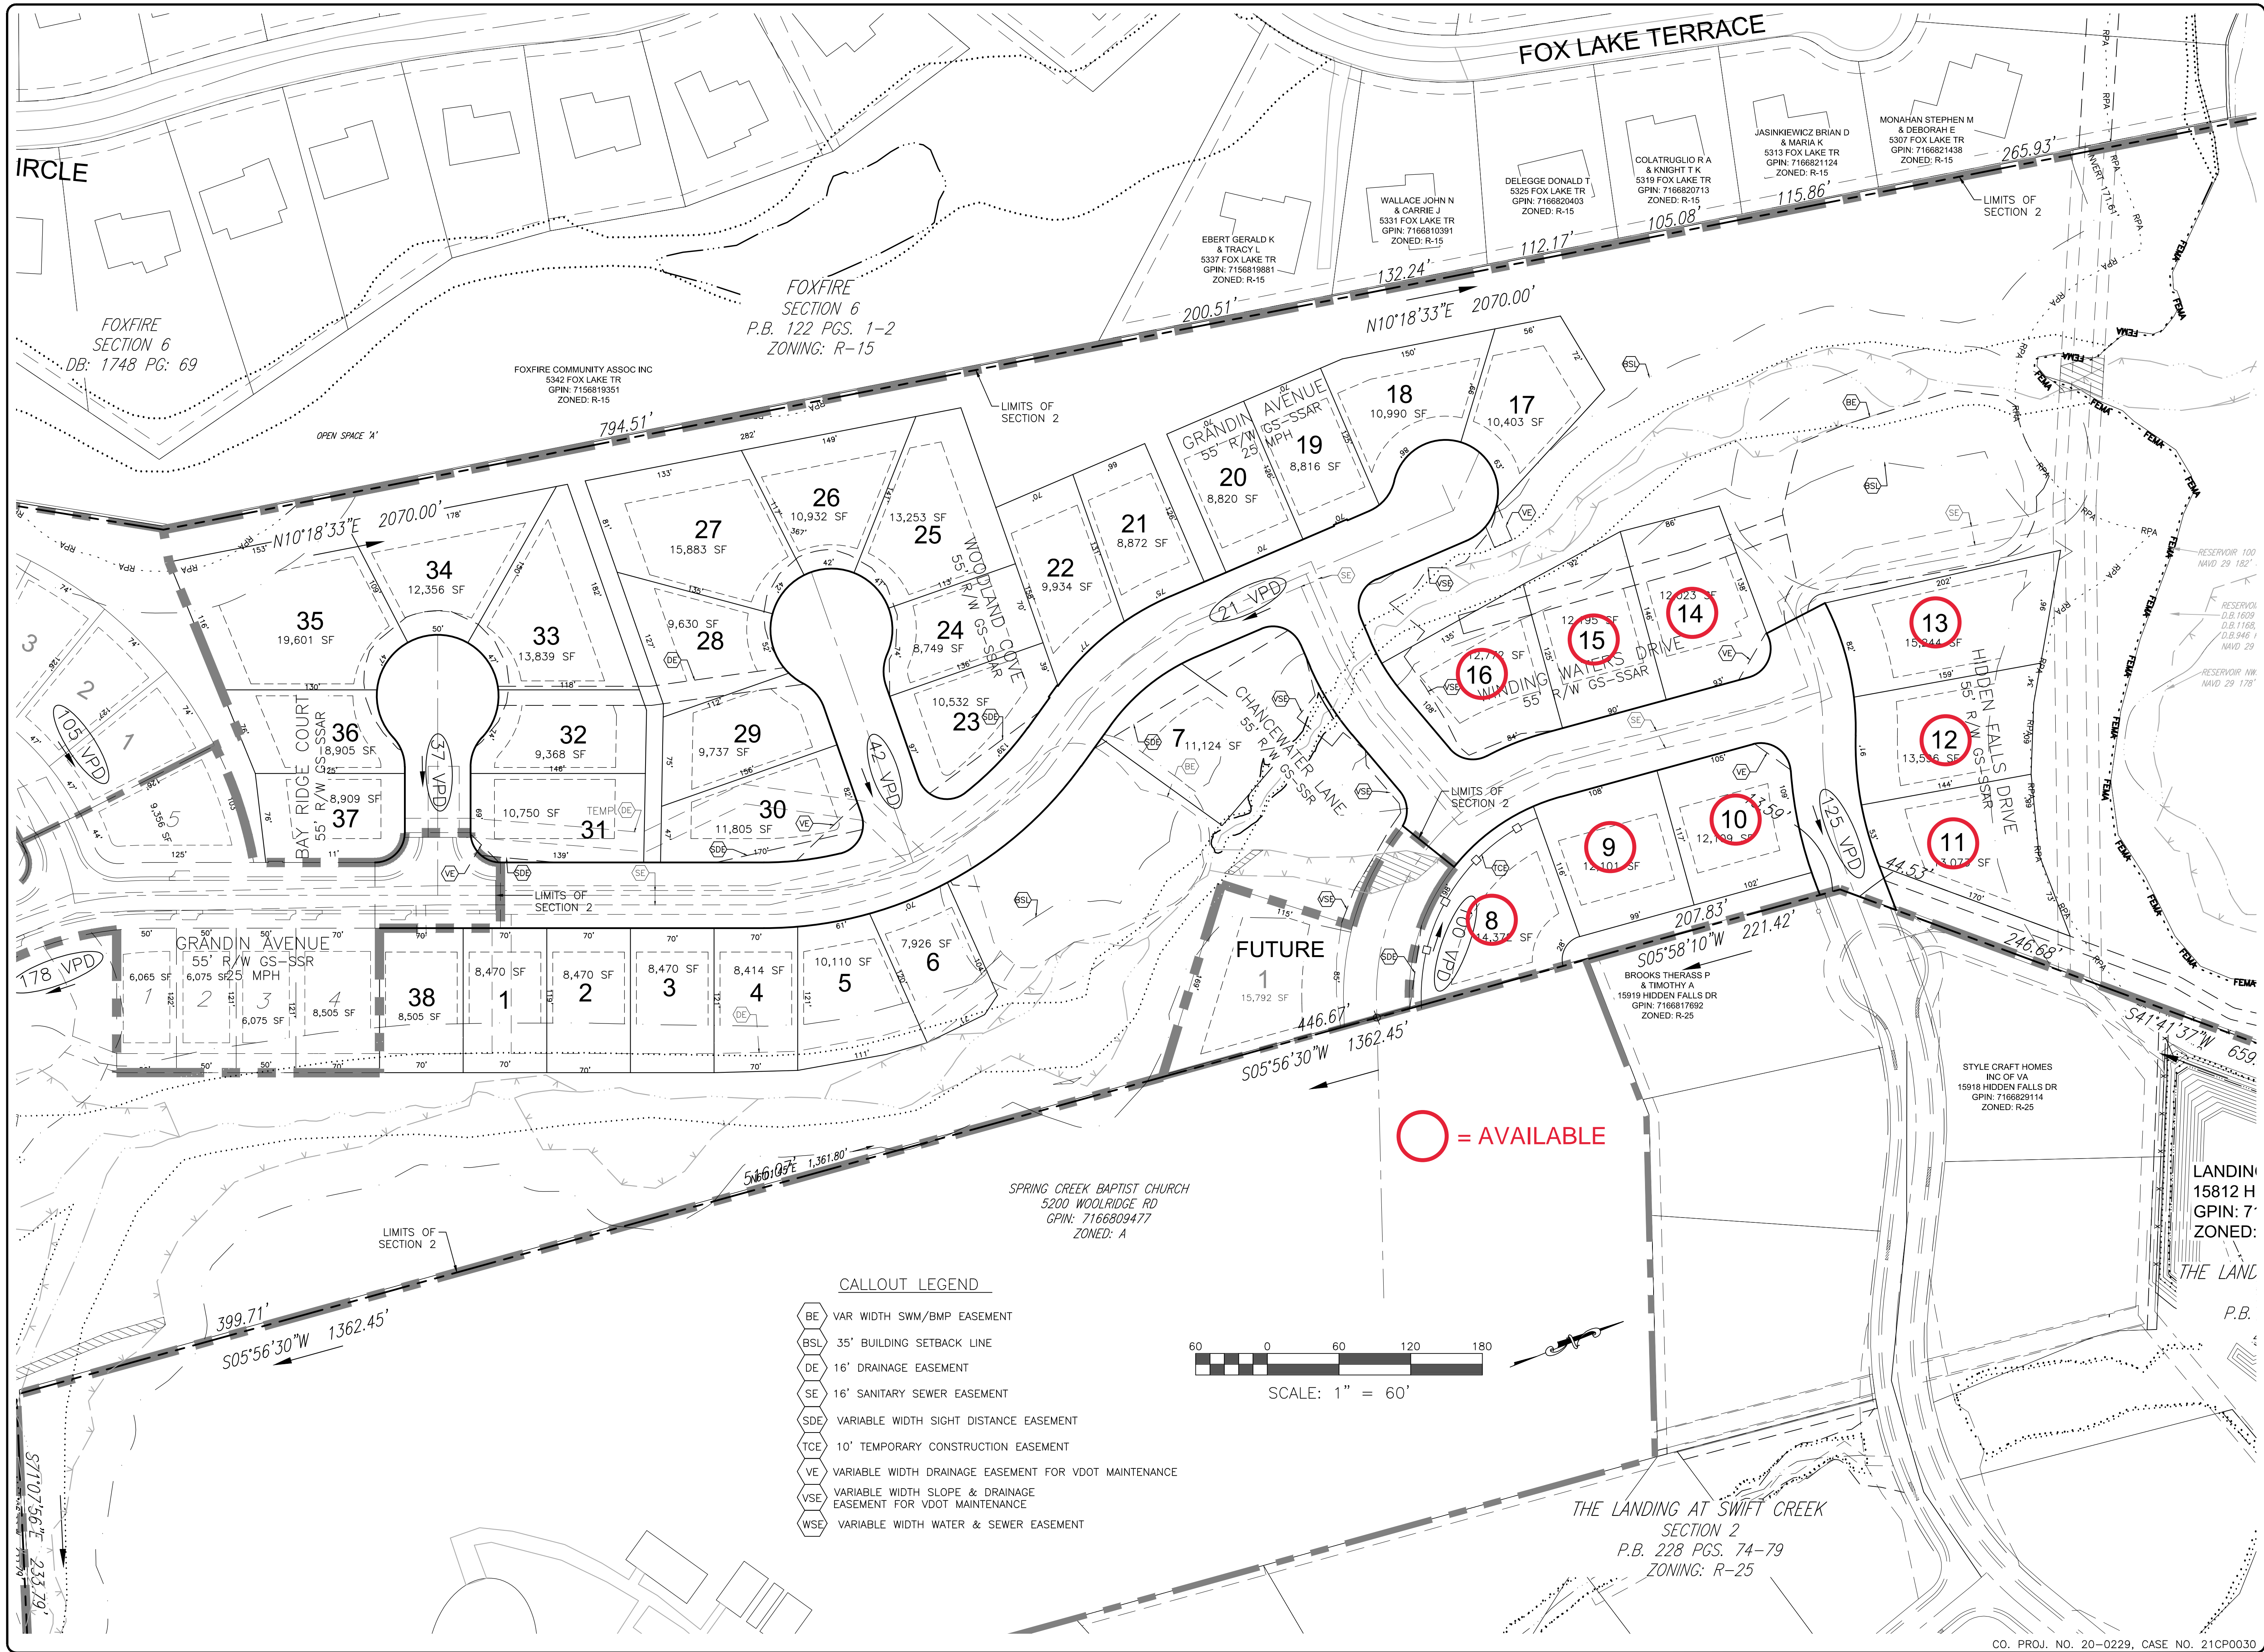

BALZER & ASSOCIATES
PLANNERS / ARCHITECTS
ENGINEERS / SURVEYORS

Roanoke / Richmond
New River Valley / Staunton
Harrisonburg / Lynchburg
www.balzer.cc
15871 City View Drive
Suite 200
Midlothian, VA 23113
804.794.0571

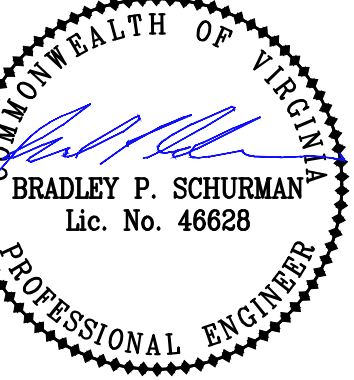

WOOLRIDGE LANDING
SECTION 2
OVERALL & EASEMENT PLAN

DRAWN BY: MAY
DESIGNED BY: MAY
CHECKED BY: BPS
DATE: 11-03-20
SCALE: AS NOTED
REVISIONS: 02-05-21

MATOCACA DISTRICT
CHESTERFIELD COUNTY