



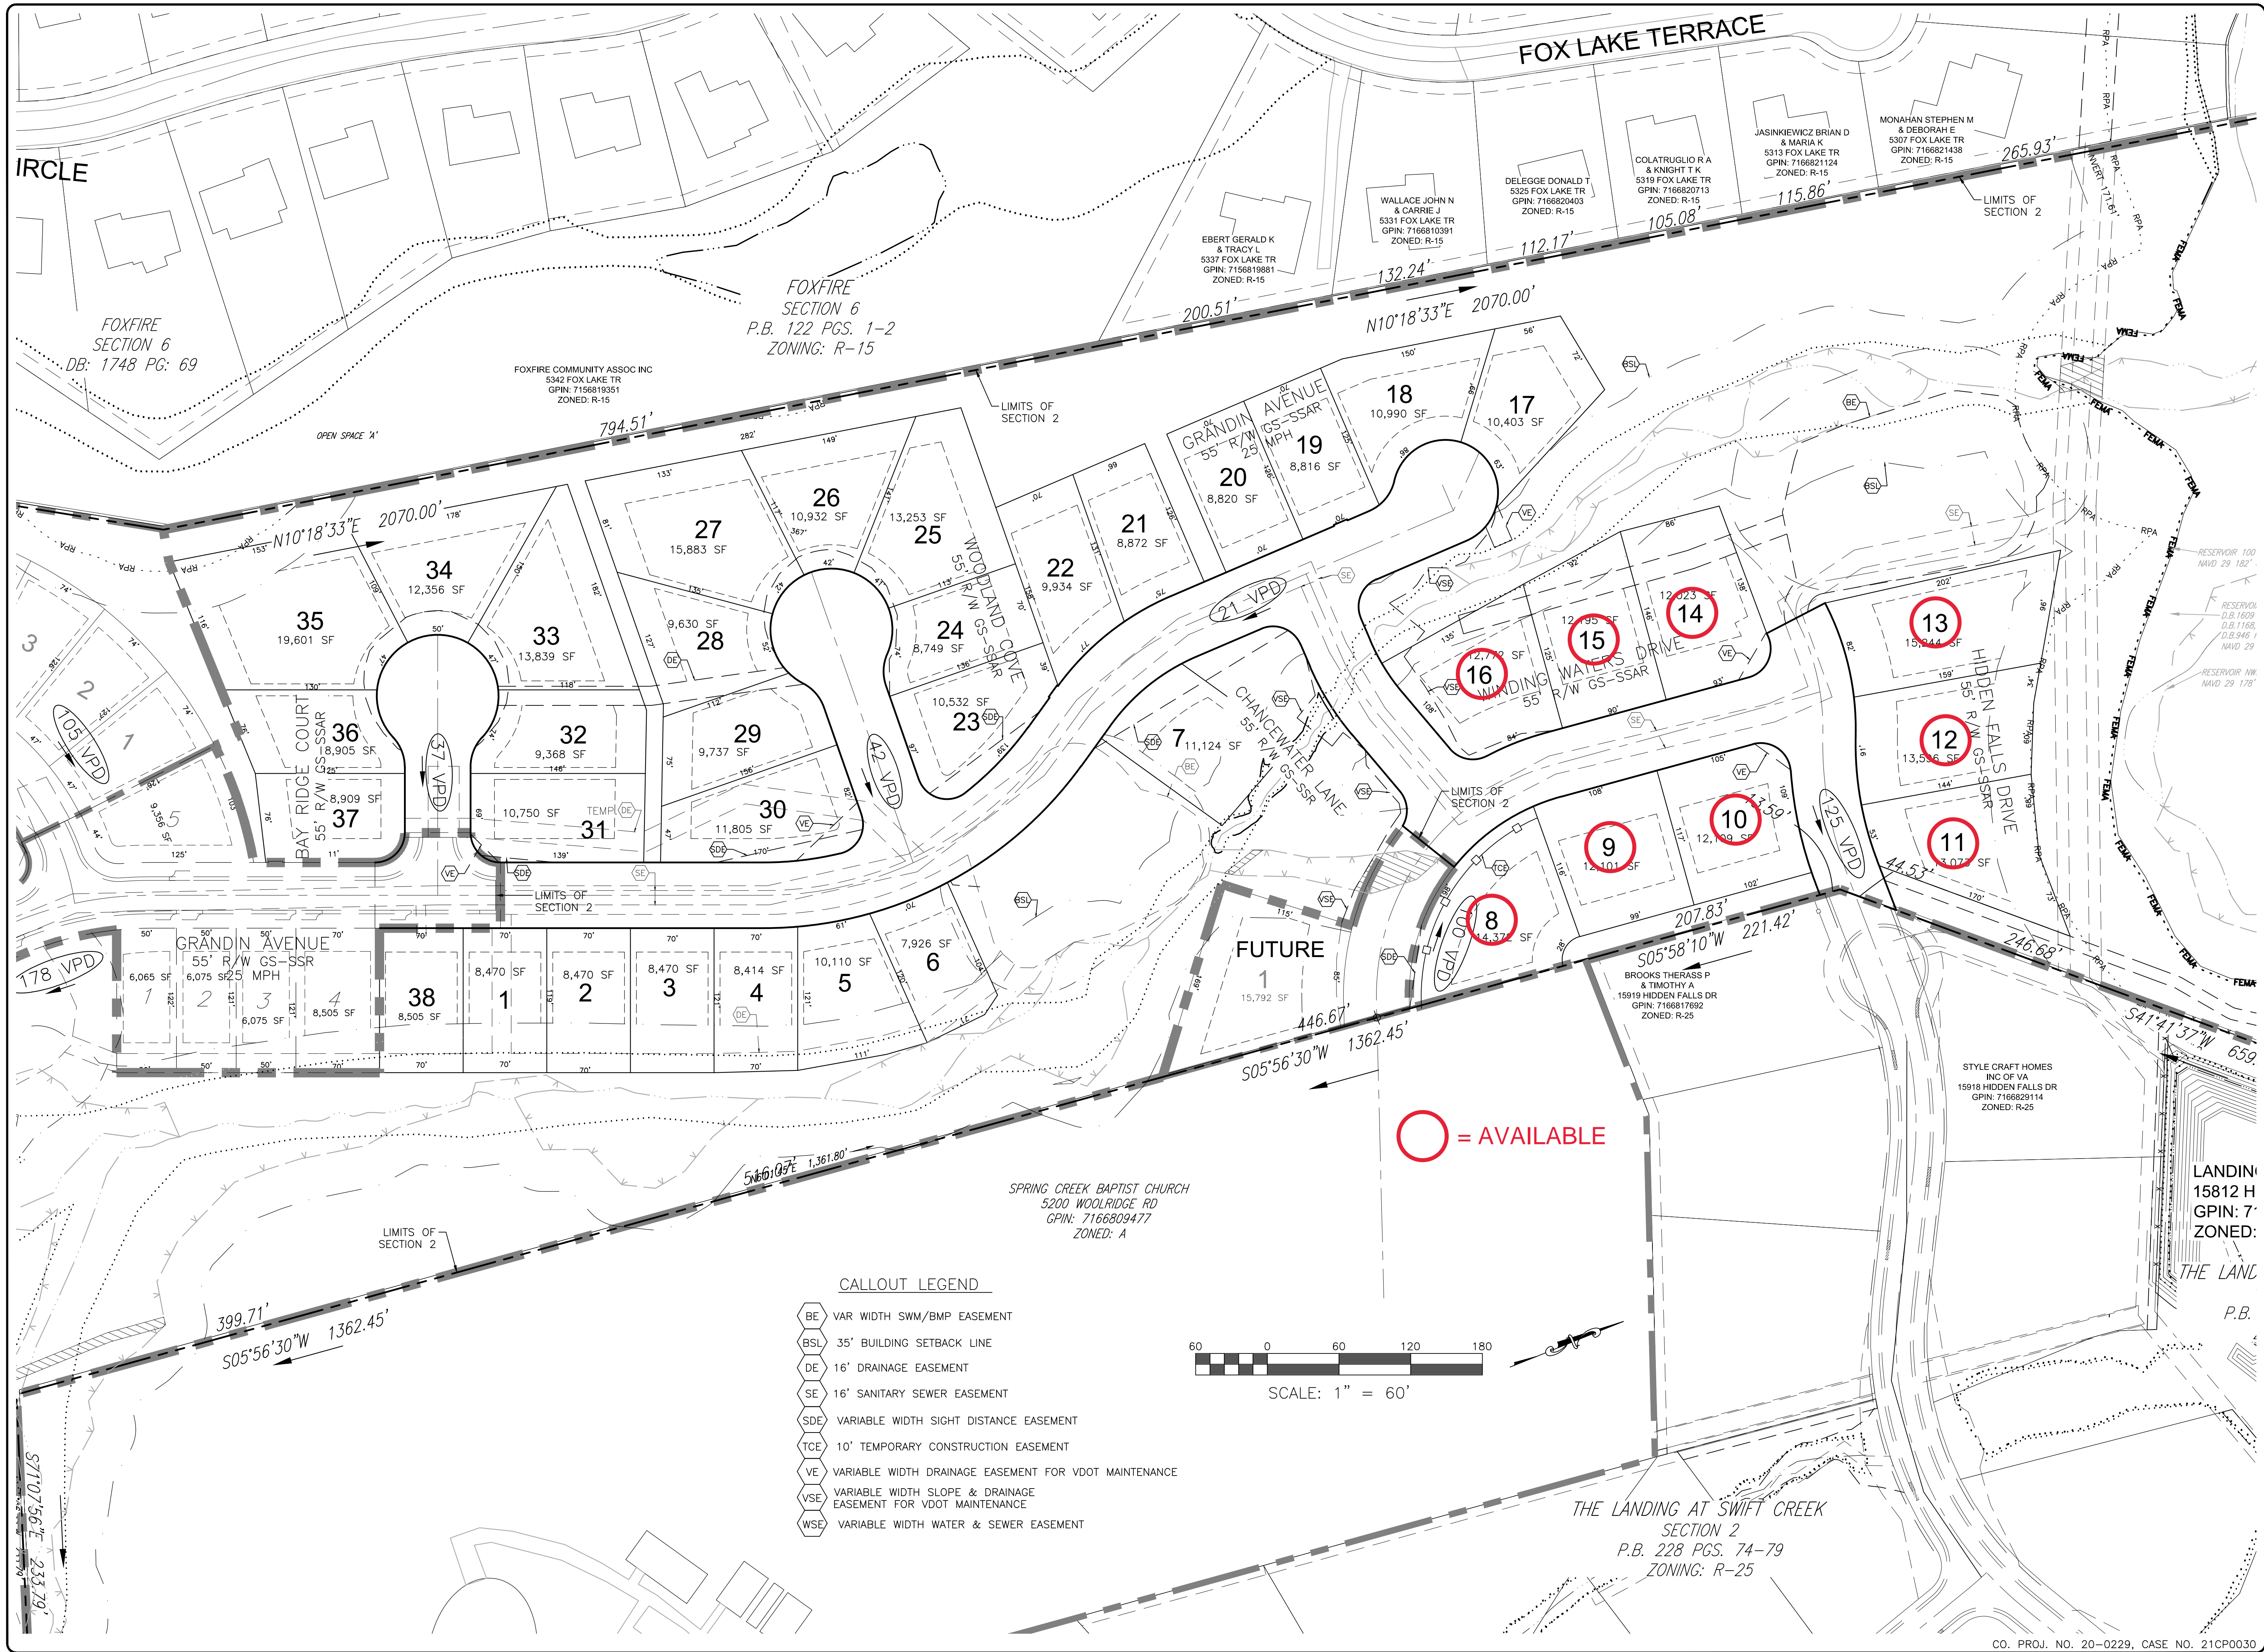

**BALZER & ASSOCIATES**  
PLANNERS / ARCHITECTS  
ENGINEERS / SURVEYORS

Roanoke / Richmond  
New River Valley / Staunton  
Harrisonburg / Lynchburg  
[www.balzer.cc](http://www.balzer.cc)  
15871 City View Drive  
Suite 200  
Midlothian, VA 23113  
804.794.0571

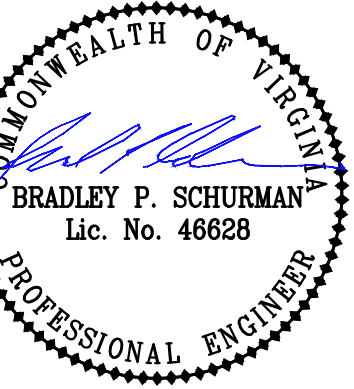

**WOOLRIDGE LANDING**  
SECTION 2  
OVERALL & EASEMENT PLAN

DRAWN BY: MAY  
DESIGNED BY: MAY  
CHECKED BY: BPS  
DATE: 11-03-20  
SCALE: AS NOTED  
REVISIONS: 02-05-21

LANDING 15812 H  
GPIN: 7  
ZONED:  
P.B.